


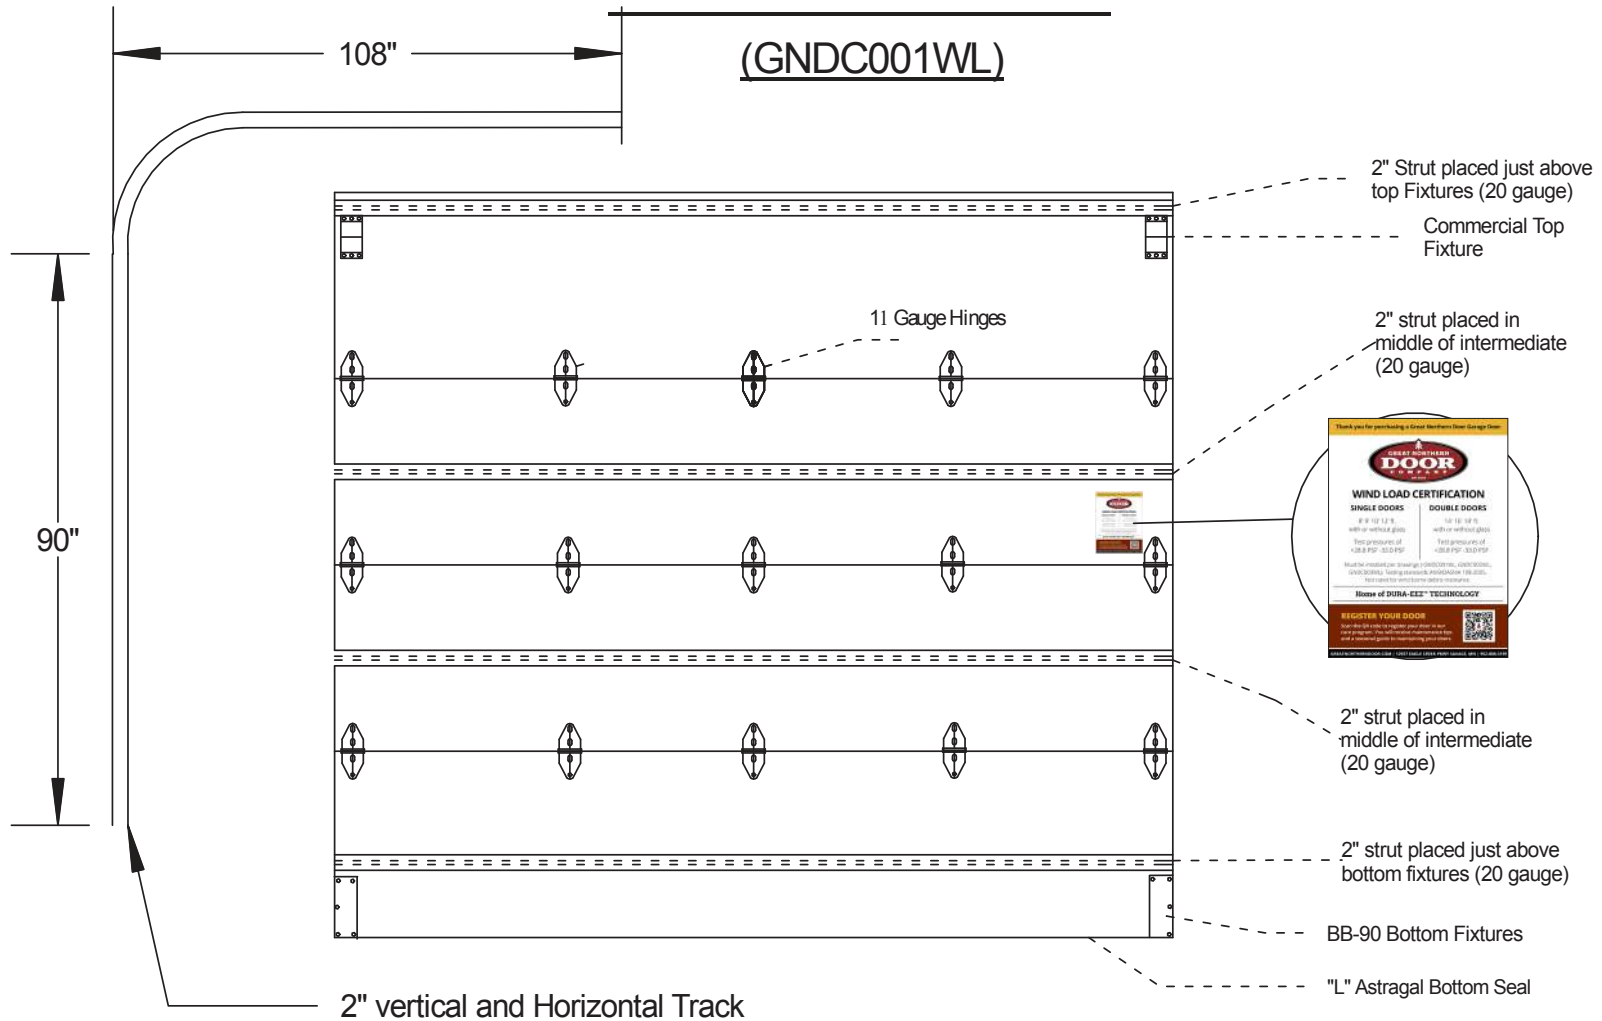

Installation and Hardware Details for Single Doors

Test Pressure +28.8 PSF -33.0 PSF

(GNDC001WL)



- ~Note: The use of 2" track with clip style continuous jamb brackets are required and fastened to jamb with 3/8" x 3" lag screws.
- ~Placement of hinges is predetermined by thru-bolts
- ~Wind load certification placard placed by installer after install is complete